
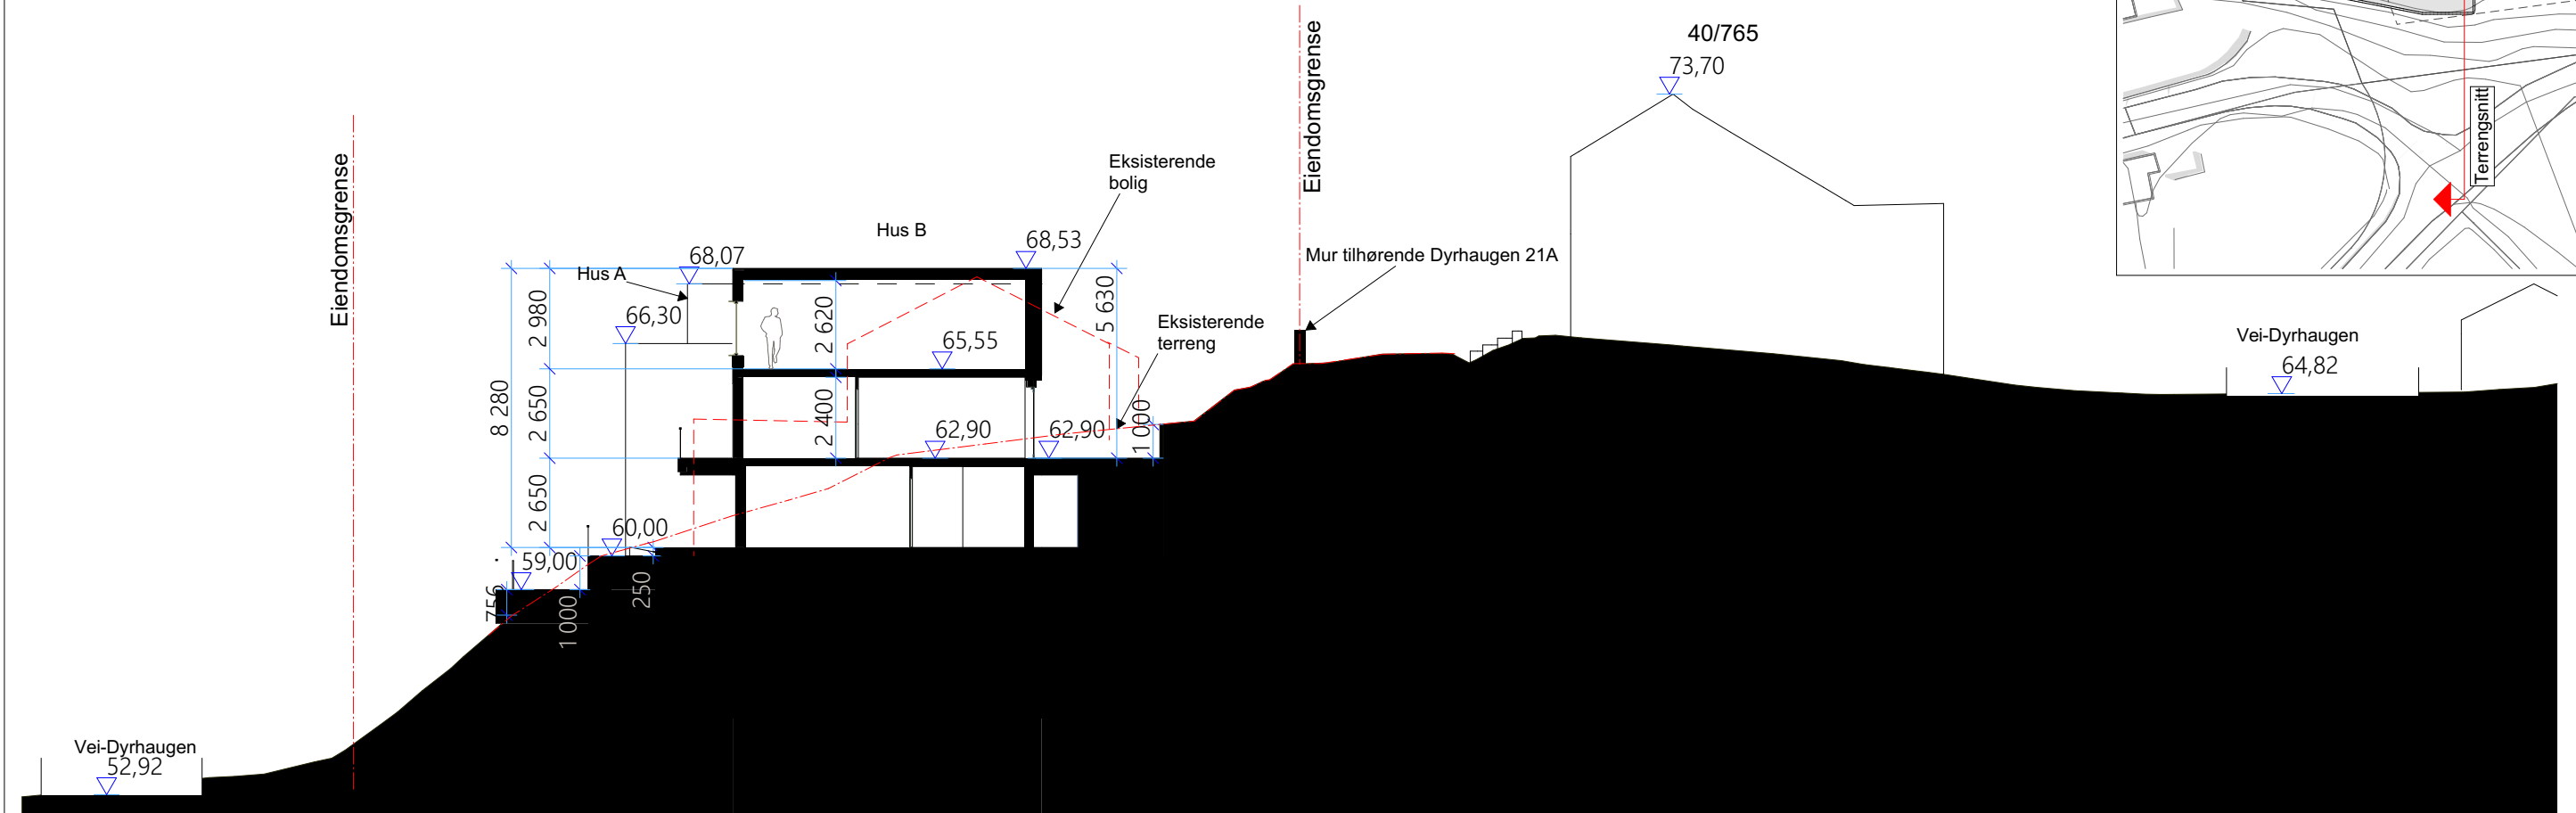
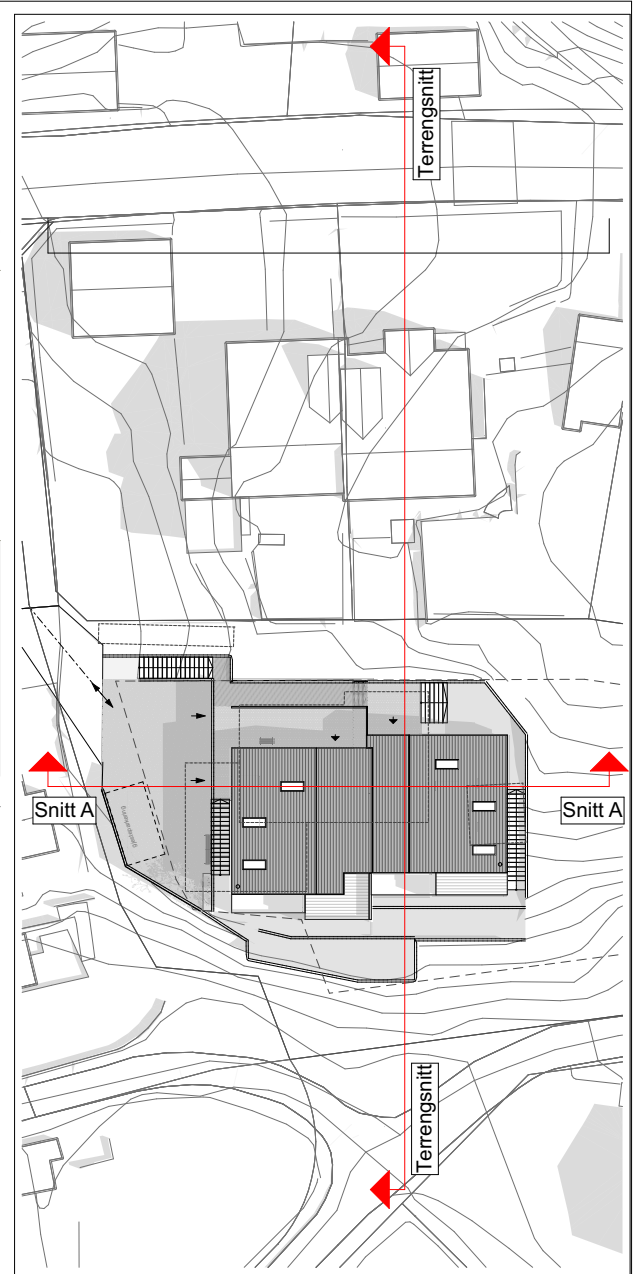


\\Mn-sxd8e-039\projects\NO\01 16201097_Dyrhaugen 19\4 ARK\4-4 AC-FILER\Dyrhaugen 19 Rammesøknad.pln

Skrevet ut 21.05.2024 av mm341

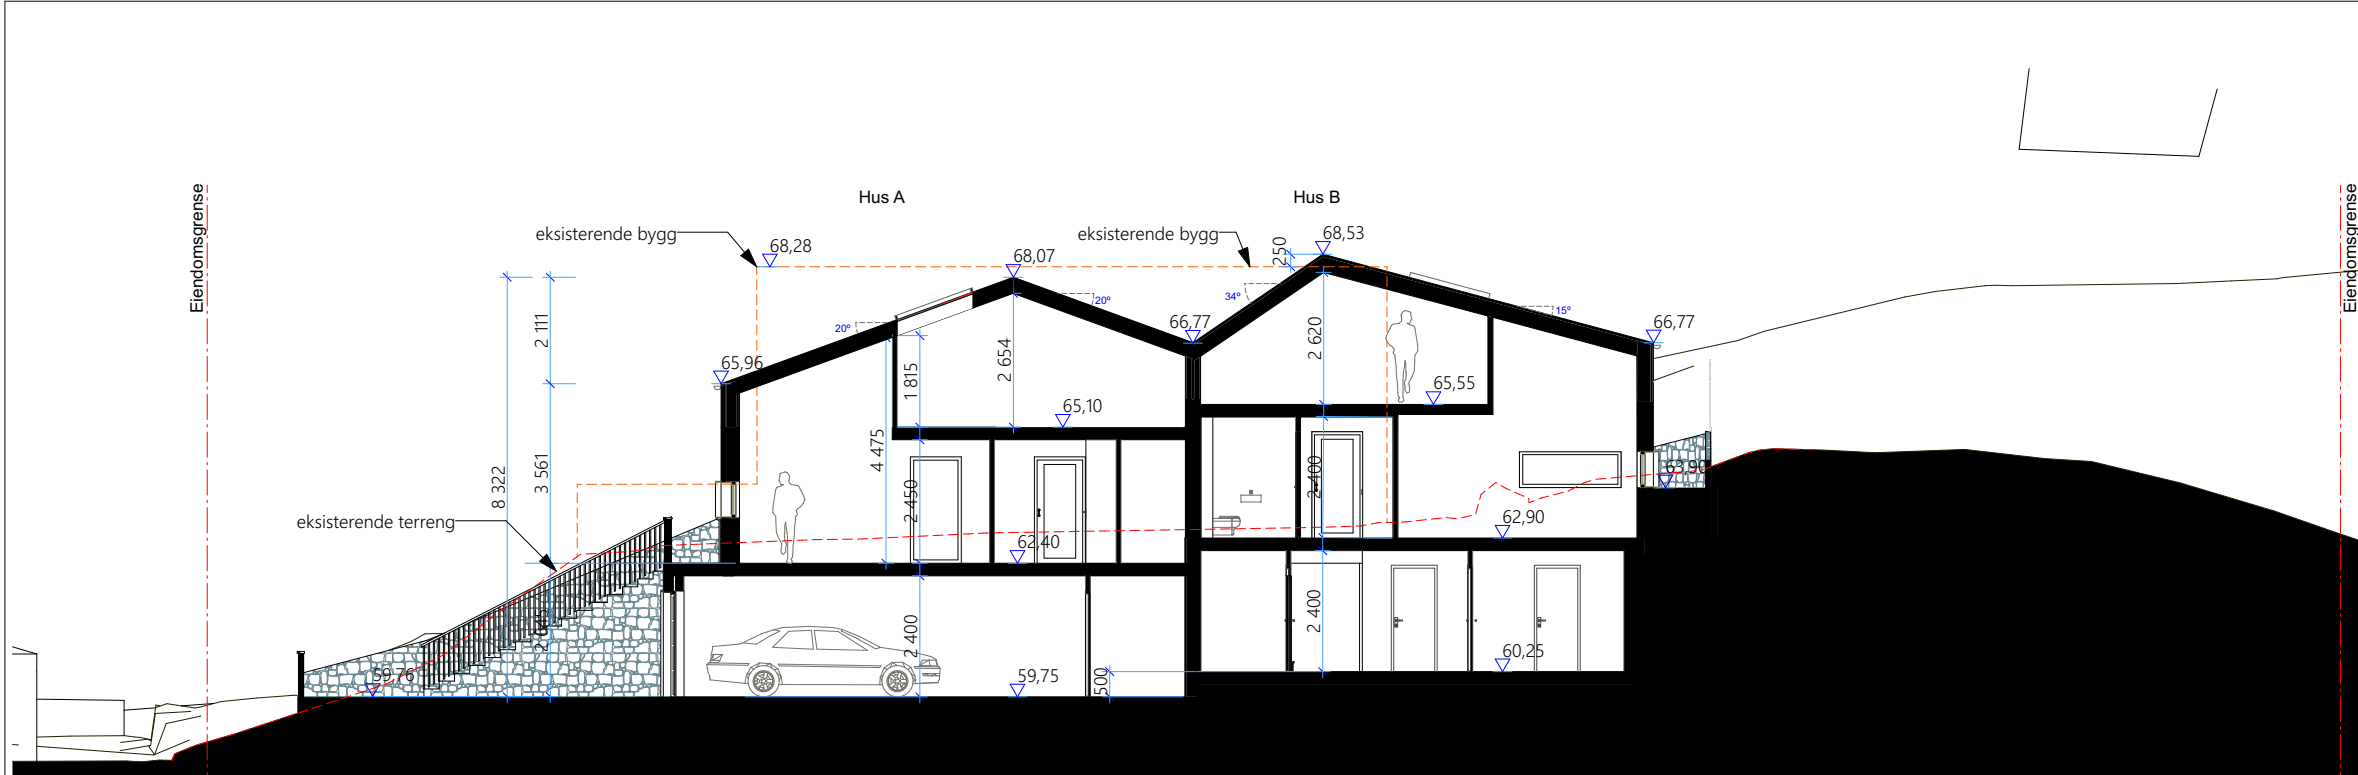

Rammesøknad
Dyrhaugen 19 - 40/603

Prosjektnummer:
16201097

Tegningsnavn:
Snitt

Tegningsnummer:
30-01

Mål: Arkstr.:
1:150, 1:200, 1:500

Tegnet: Kontr.:
EE ANM / EE

Dato:
21.05.2024

Godkj.:
ANM

Ansv.:
Link Arkitektur

