


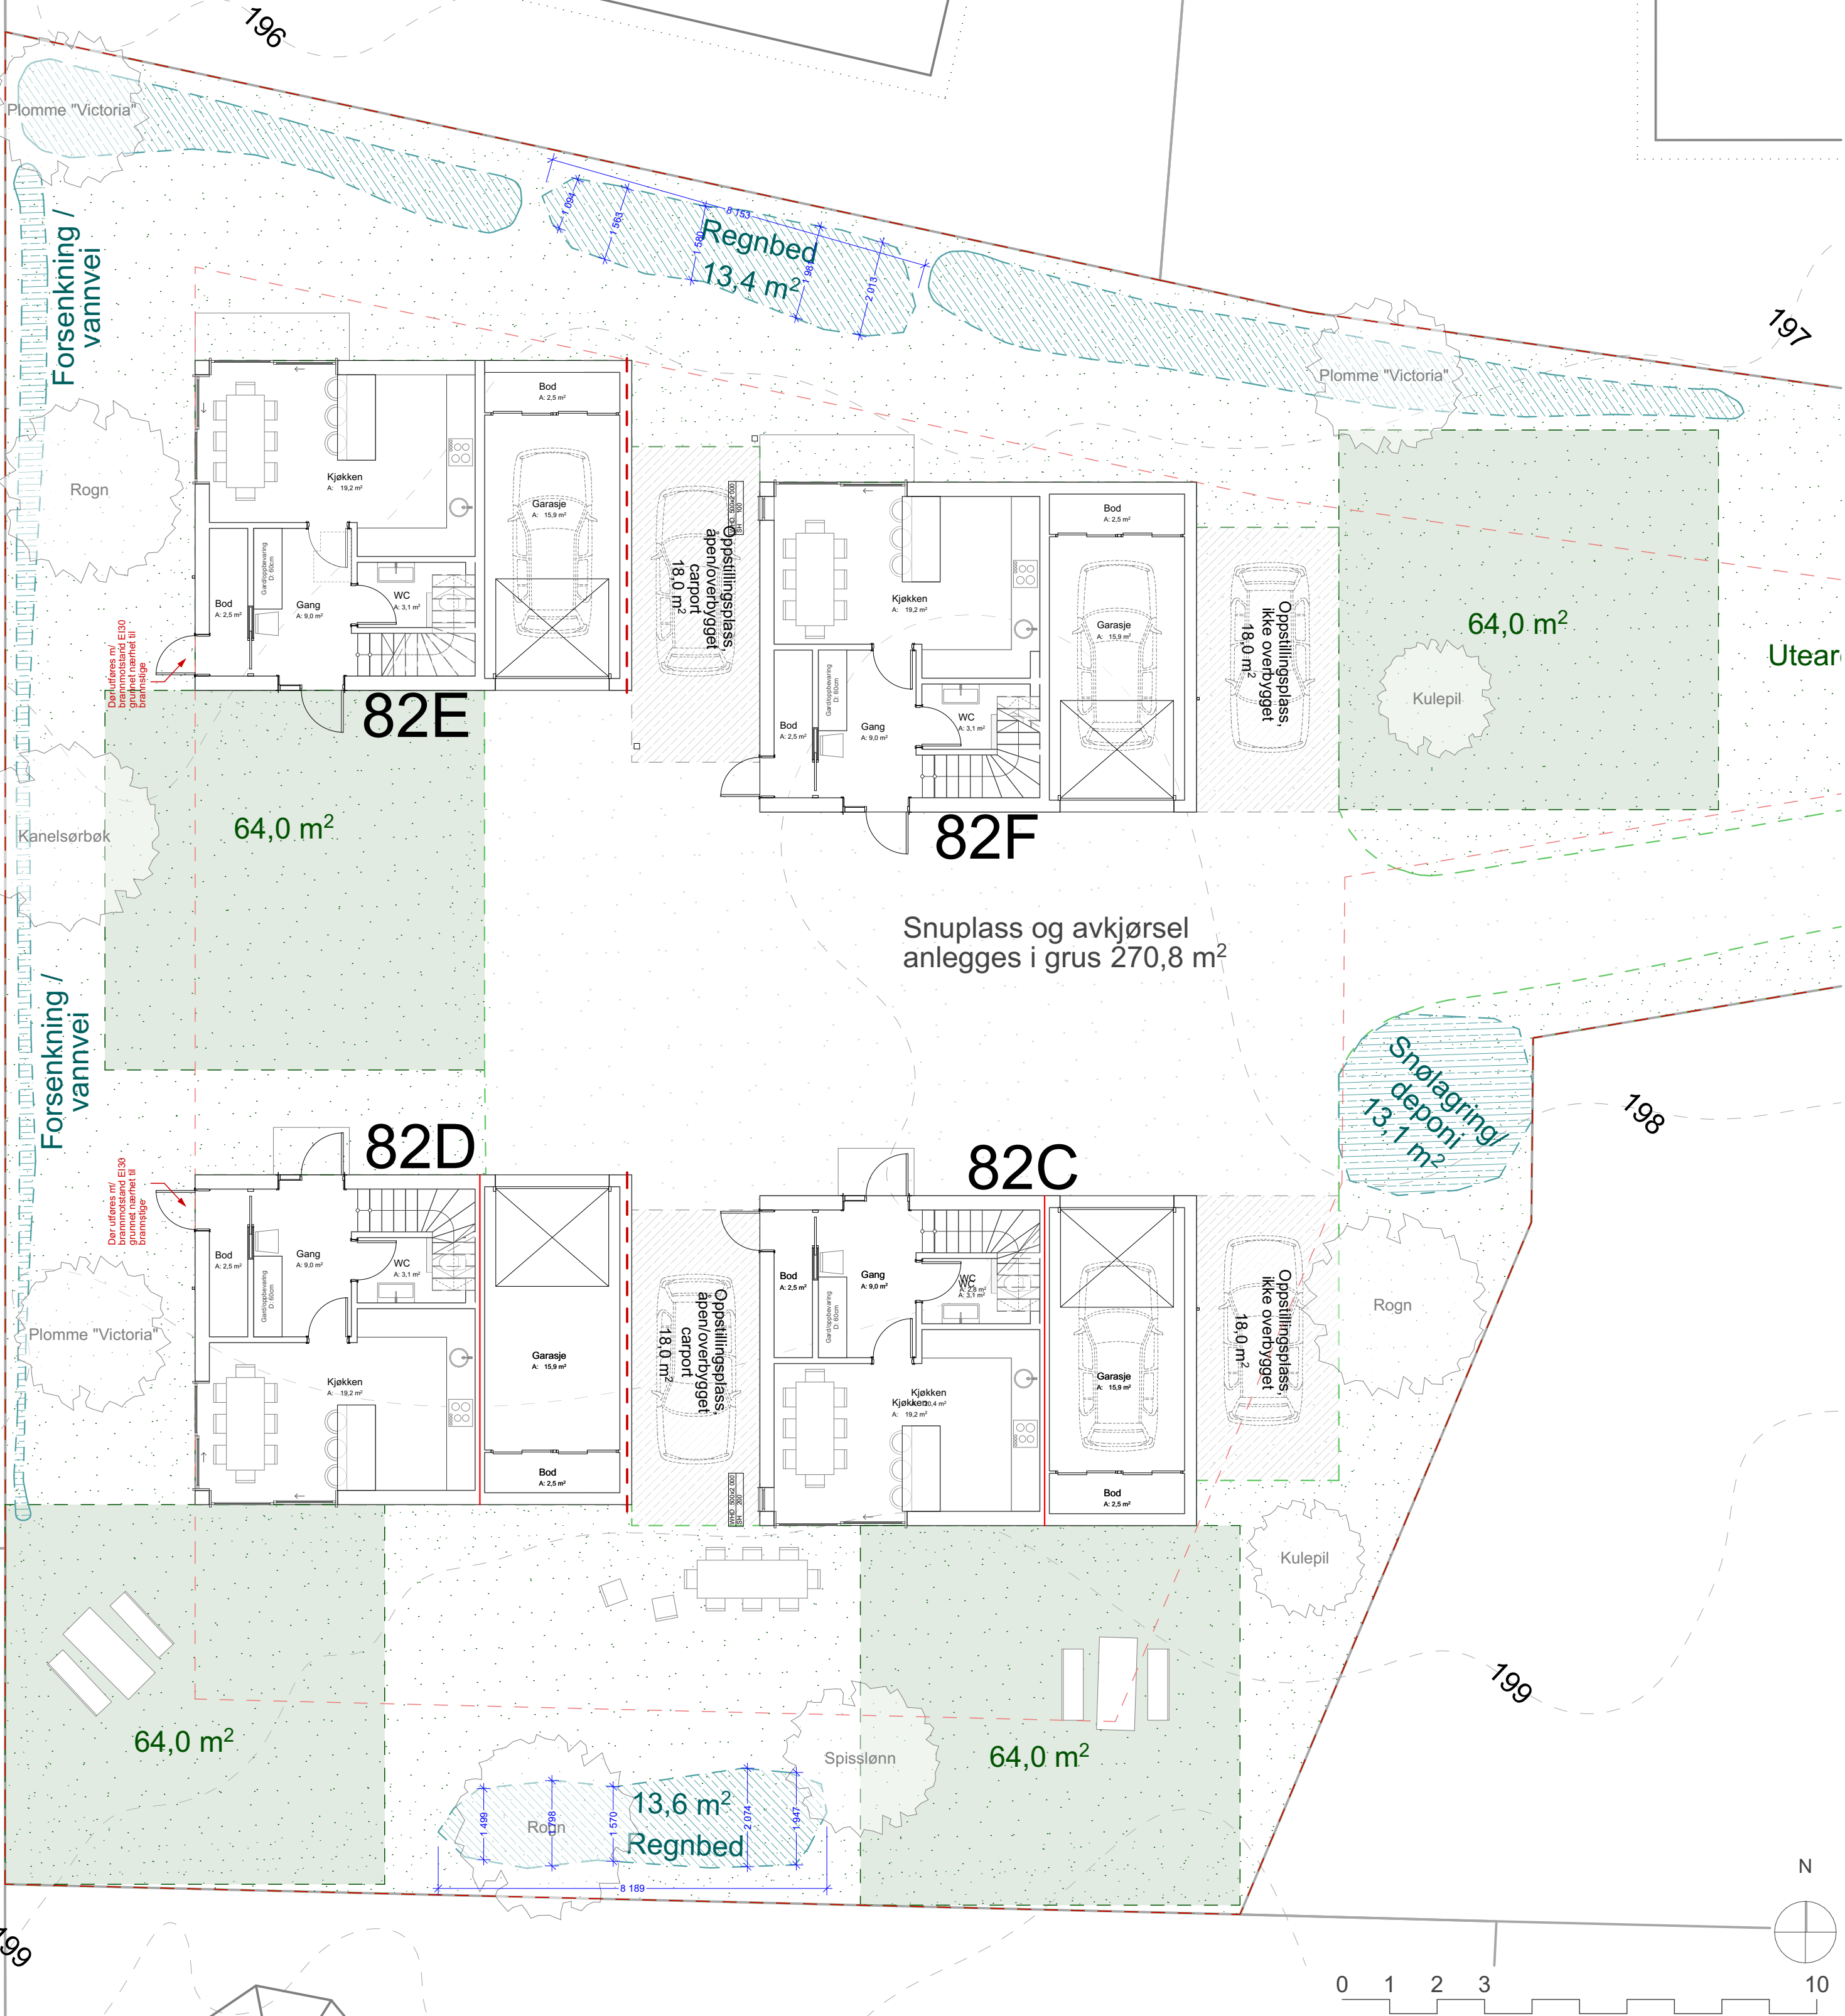

Prosjektnavn: Stovnerveien 82 - as-built			Gårds/Bruksnr: 102/361
Tegningsnr.	Skala (A4)	Skala (A2) 1:100	Sign. CBH
Tegningsnavn: Plan, 1. etasje			Rev. nr. 3 13.03.25
H JORTH A R K I T E K T E R SIVILARKITEKT MNAL/ MASTER ARCHITECTURE chjorth@gmail.com 99572257			